


CIP wall obstruction

20-40 degrees of batter to create wall inclination of 70-50 degrees

Detail A-A

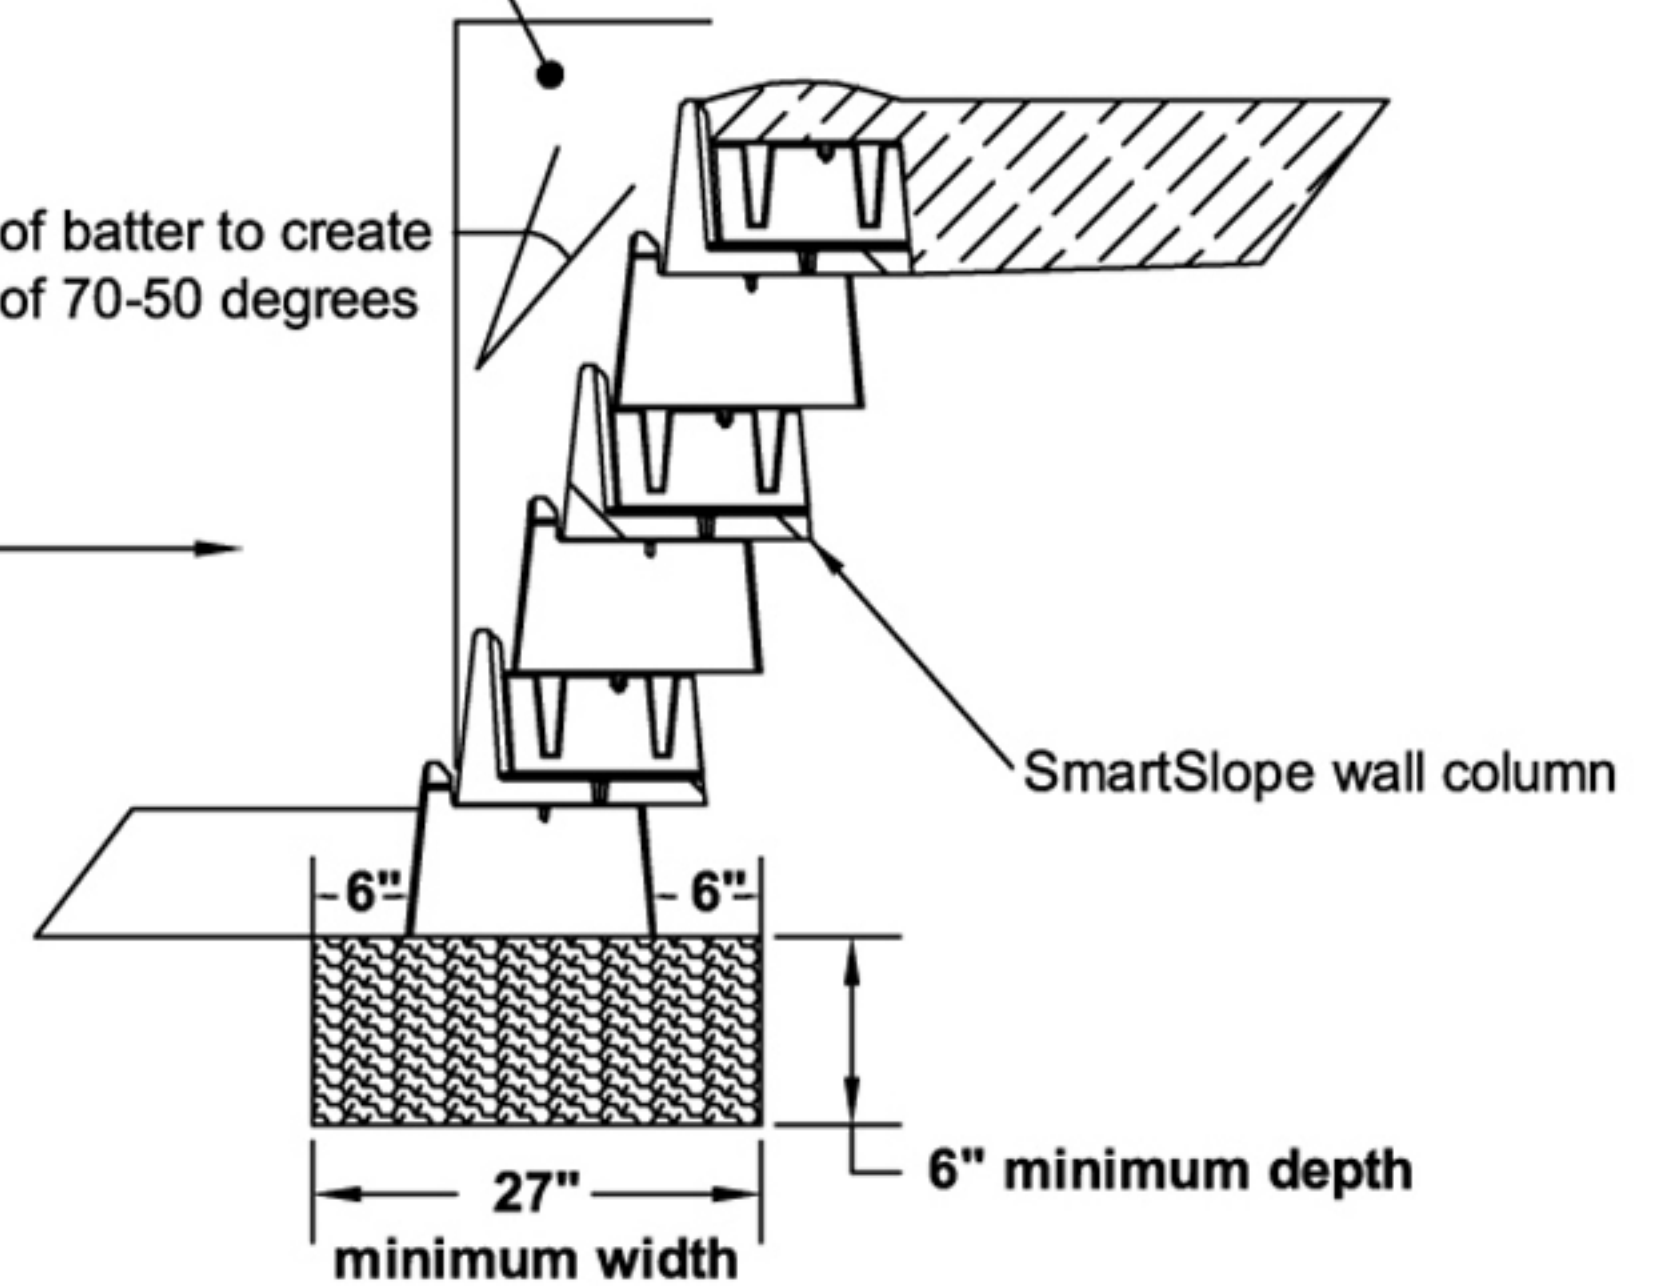

These graphic representations are intended for preliminary design purposes only and are not to be used for construction without the signature of a registered professional engineer.

Scale:
None

Effect of Batter along Abutment